



# Risk Management Institution of Australasia

Cairns Convention Centre

Hall 2


21 - 25 November 2009

Approved by Cairns Convention Centre:

Name: \_\_\_\_\_

Signature: \_\_\_\_\_

Date: \_\_\_\_\_

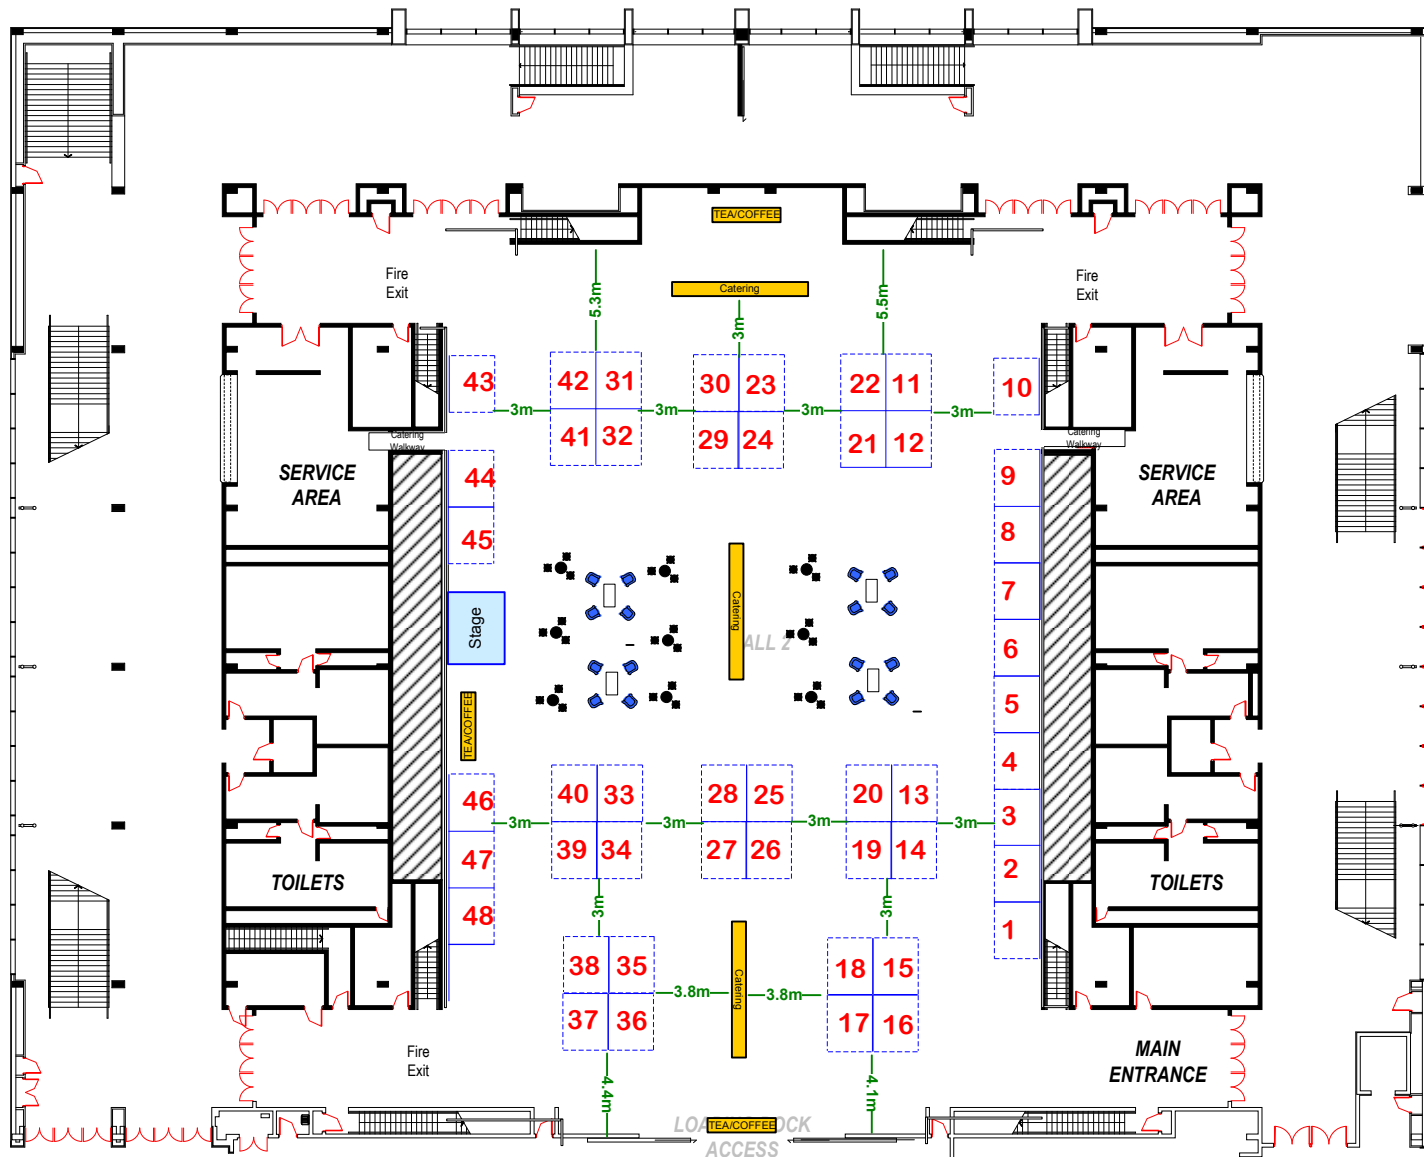

**LEGEND**

- Exhibitor Booth
- Boothing wall
- Open Fascia

**EVENTS NQ**

456 Sheridan Street, North Cairns Qld 4870  
 Tel: 07 4053 4577 Fax: 07 4053 9190  
 Email: info@eventsnq.com.au



This plan is subject to copyright. It may not be printed, reproduced or used in any way without written permission from Events NQ

Plan Specifications  
 48 Booths 3m x 2.4m  
 500 Delegates



Plan: RMA Plan 10  
 Drawn: 26/05/09 KF  
 Scale: 1:200